



bonno

PREFABRICATED CONCRETE PODS

*Endless applications and everlasting quality
Concrete construction like never before!*



ABOUT BONNO

Welcome to Bonno,

We are proud to offer a unique and innovative approach to prefabricated home construction in South Africa. At Bonno we have some of the sharpest minds in architecture, engineering, and construction, and we have developed a prefabricated concrete structure that is unlike anything else on the market.

Our goal is to make the art of construction **faster**, more **affordable**, and more **sustainable**.

Soon we will be able fully furnish our pods in warehouse conditions and deliver them to your site ready for use. This allows us to control many of the variables that plague conventional construction methods and deliver a **premium** product to the customer.

From initial design concepts to final construction, we are dedicated to providing you with exceptional service and quality craftsmanship. We invite you to experience the difference that Bonno can make!





CONSULTATION



SITE VISIT



DELIVERY

HOW IT WORKS



THE BONNO PROCESS


commences with an initial consultation with our in-house architect, tailored to discern your needs. Following this, a cost estimate encompassing both the manufacturing and installation phases of your bespoke Bonno pod is made. Subsequently, a site visit is arranged to assess access points and necessary site preparations, ensuring a seamless delivery and installation of your very own Bonno pod.

In-House Architects


Realm Studios

Realm Studios is a forward-thinking architectural firm renowned for its pioneering utilization of Bonno pods. Renowned for their adaptability and eco-friendliness, these pods form the cornerstone of Realm Studios' dedication to crafting modular, scalable, and groundbreaking projects.

Whether it's a residential endeavor seeking seamless integration with its environment or a commercial venture requiring a state-of-the-art aesthetic, Realm Studios excels in customizing designs to precisely match each project's unique requirements.

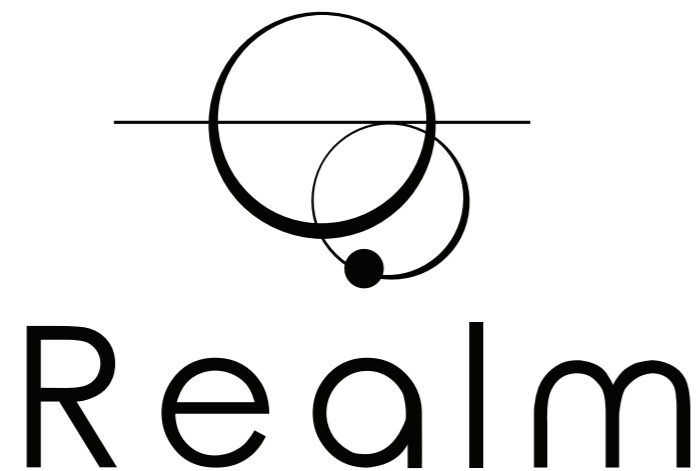

S T U D I O S

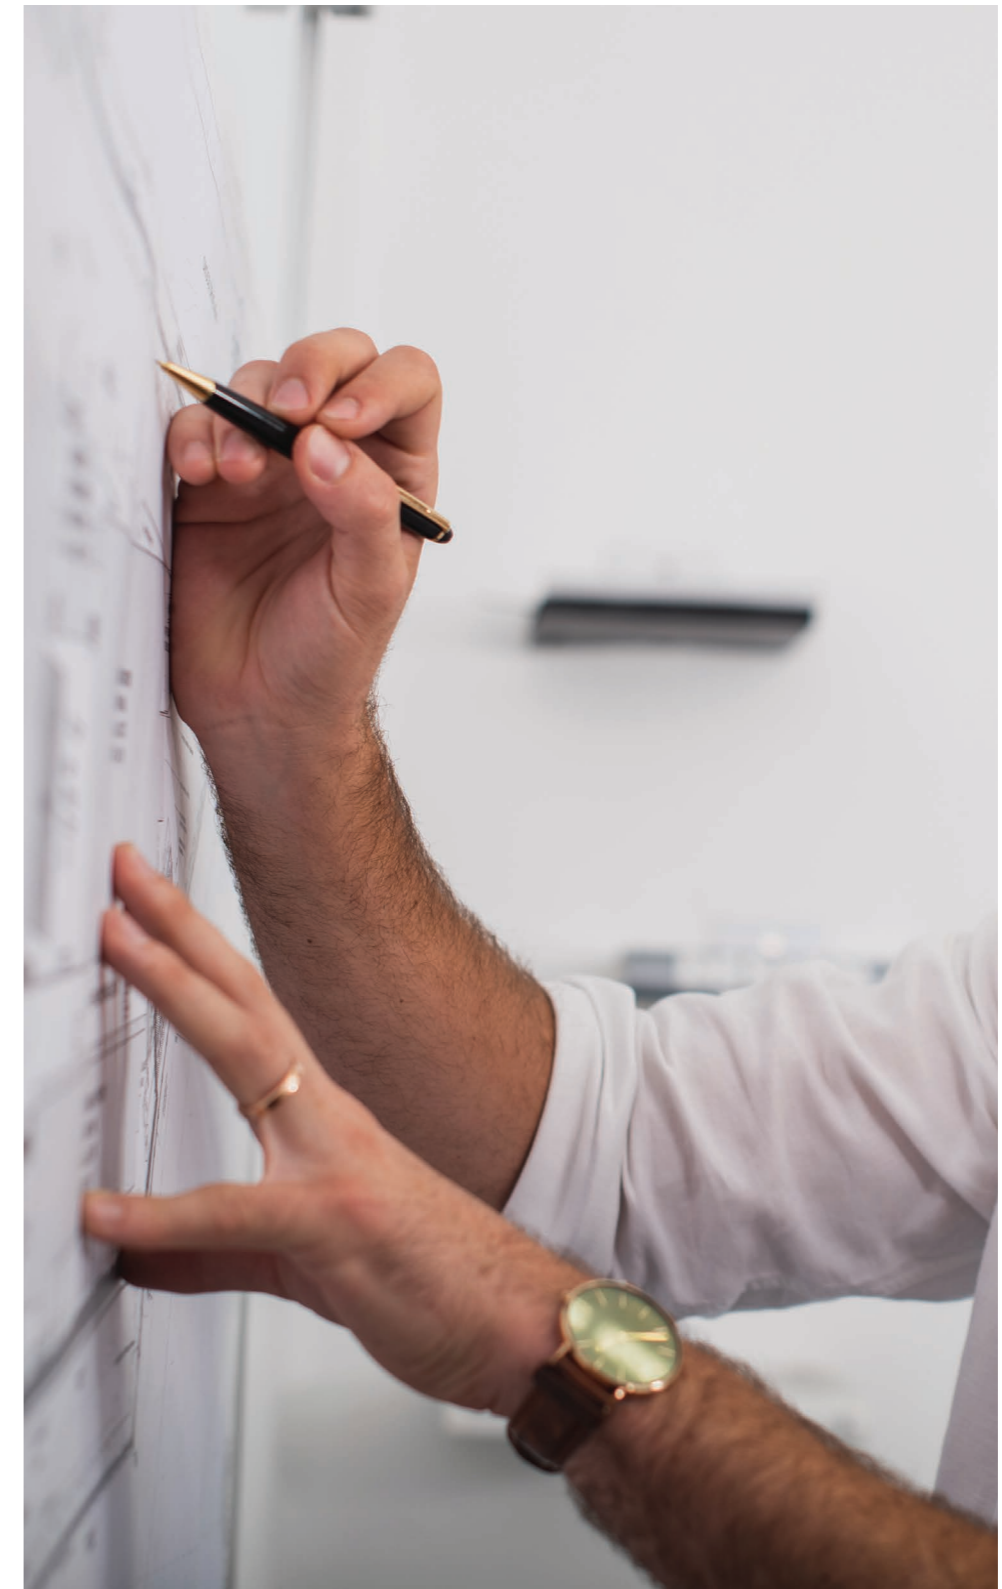

In-House Contractors

Archecon

Archecon is a vibrant, young minded company that specialises in architecturally challenging structures. Between the members of management, we have more than 98 years of experience in the construction industry and are therefore able to build a project that is economically viable, without any risk-taking or use of inferior products. Scope of work varies from residential to commercial and includes concrete, civil and engineering work.

We are a proud member of the Gauteng Master Builders Association. Enrolment at the National Home Builders Regulation Council guarantees our product for extra piece of mind.

Our reputation and integrity is the foundation of the company. We strive to always deliver a project on time and to the client's specifications. Quality workmanship and the finest finishes are maintained throughout all of our projects.

To build with Archecon is to invest in your project.



In-House Engineers

Struxit

We exist to deliver innovative excellence for our clients.

In a world where our clients are expected to do more with less, we embrace the challenge. We harness the co-creative potential of brilliant minds and cutting-edge technology. No problem is too big, too difficult, or too complex.

People are the essence of our process and our success. We cultivate trust and mutual respect, and challenge our clients, our fellow professionals and our team to think differently. We embrace change and continually adapt our approach in pursuit of a seamless design and execution process.

The result is always superior in quality and efficiency.



BONNO CATALOGUE


- Garden room
- Airbnb
- Guard House
- Coffee Shop
- Toilet Pod
- Coffee Shop Catalogue
- 3 Bedroom House (Courtyard)
- 3 Bedroom House (Conventional)
- 2 Bedroom House
- High Density Housing Units



Garden Room



Airbnb

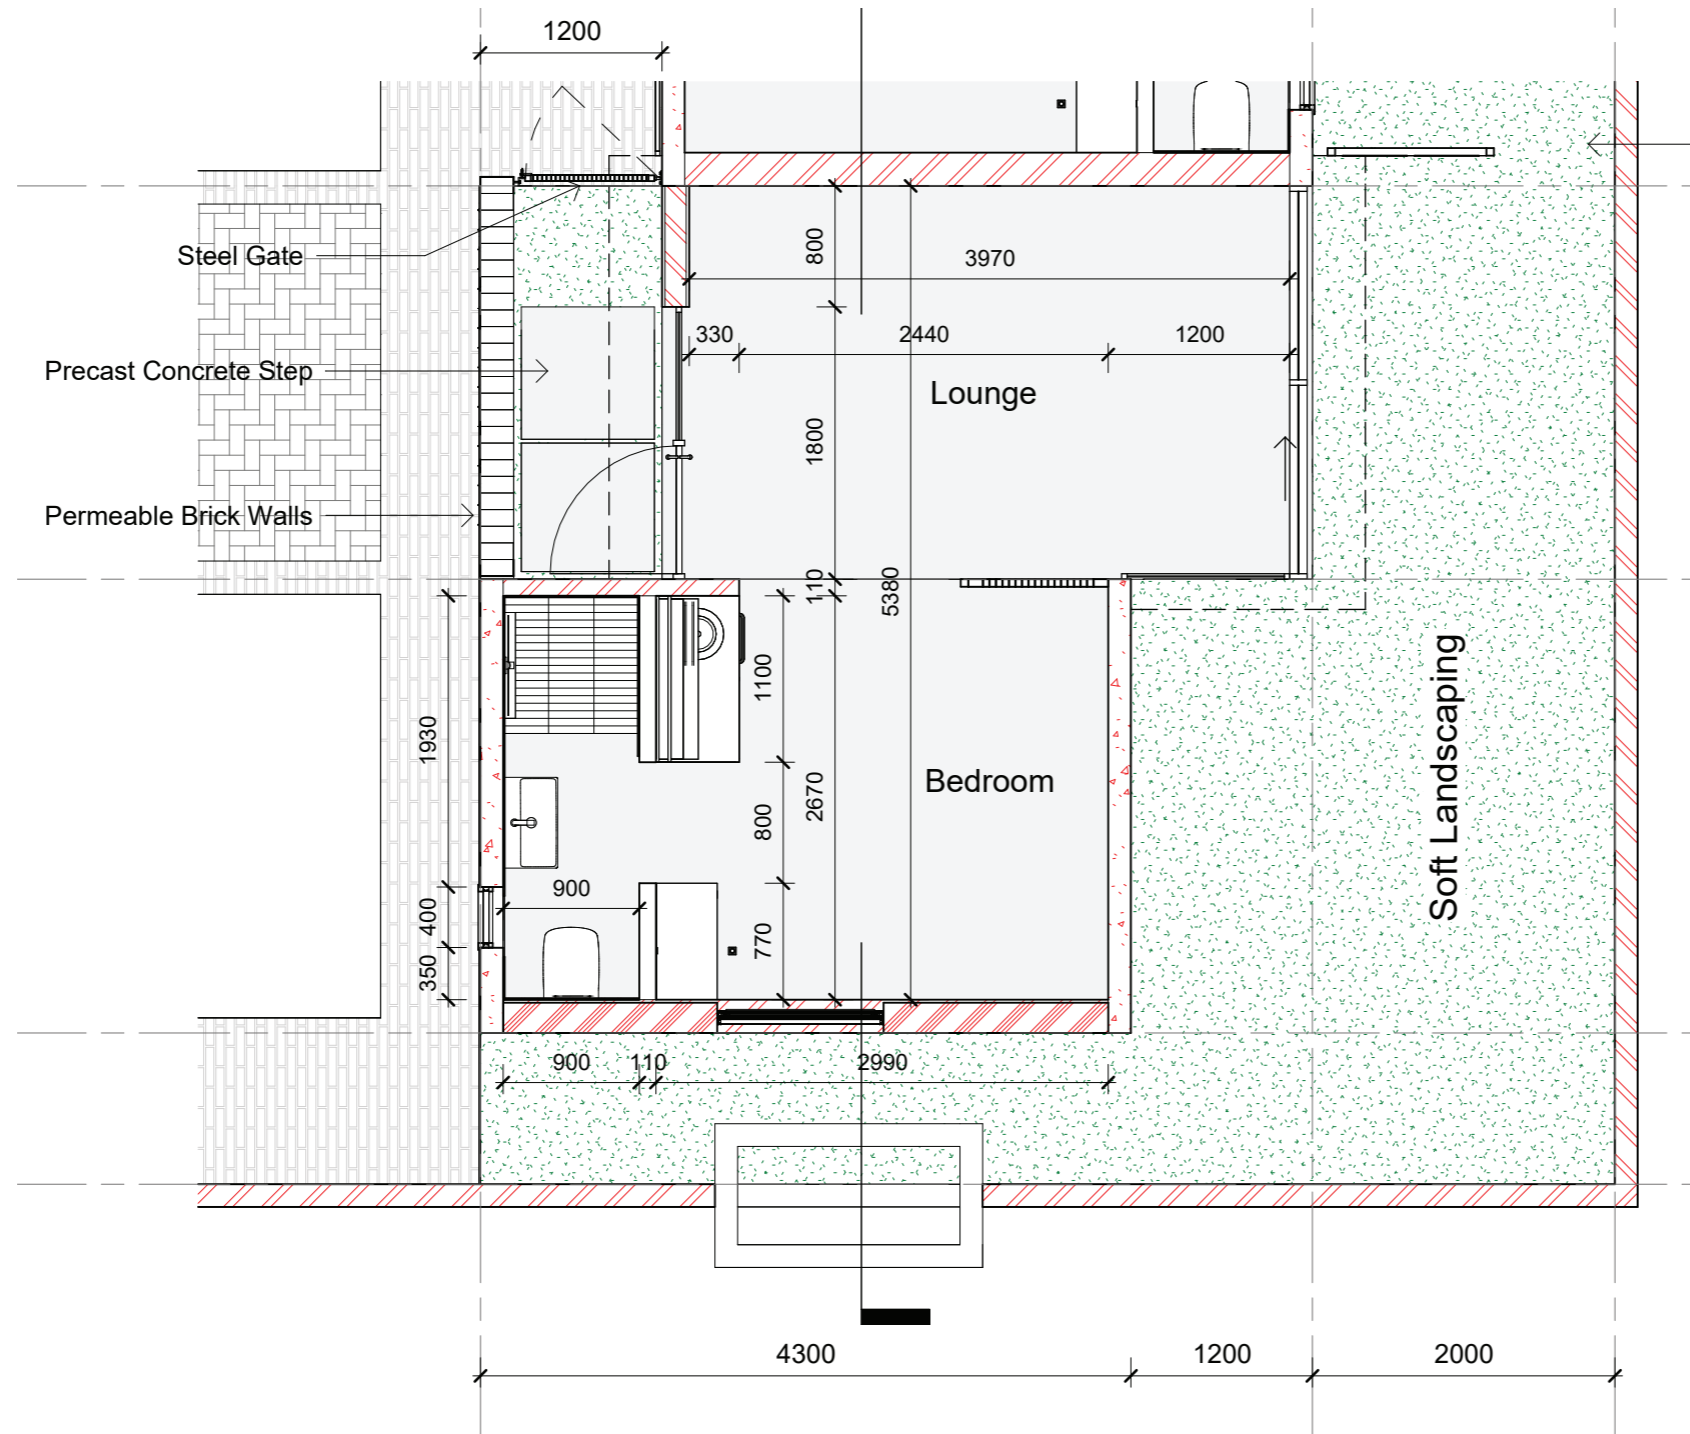

Airbnb




Airbnb



Airbnb



Guard House

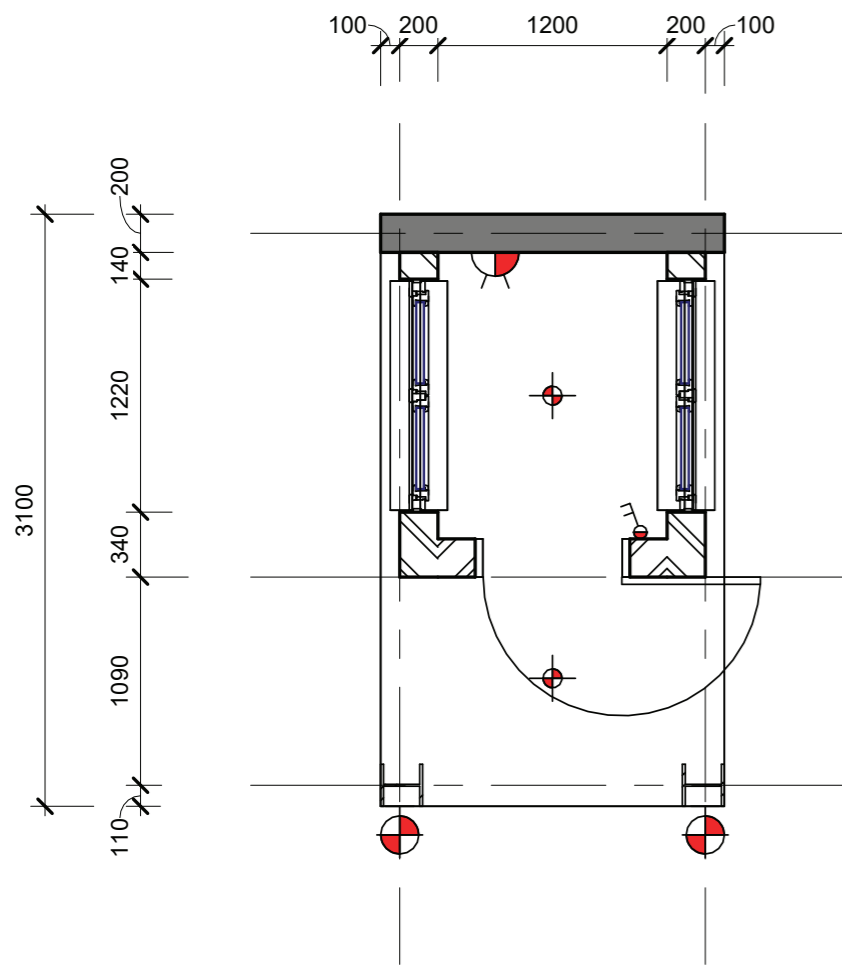

Ground Floor Plan

scale 1 : 50




Coffee Shop



Coffee Shop




Toilet Pod

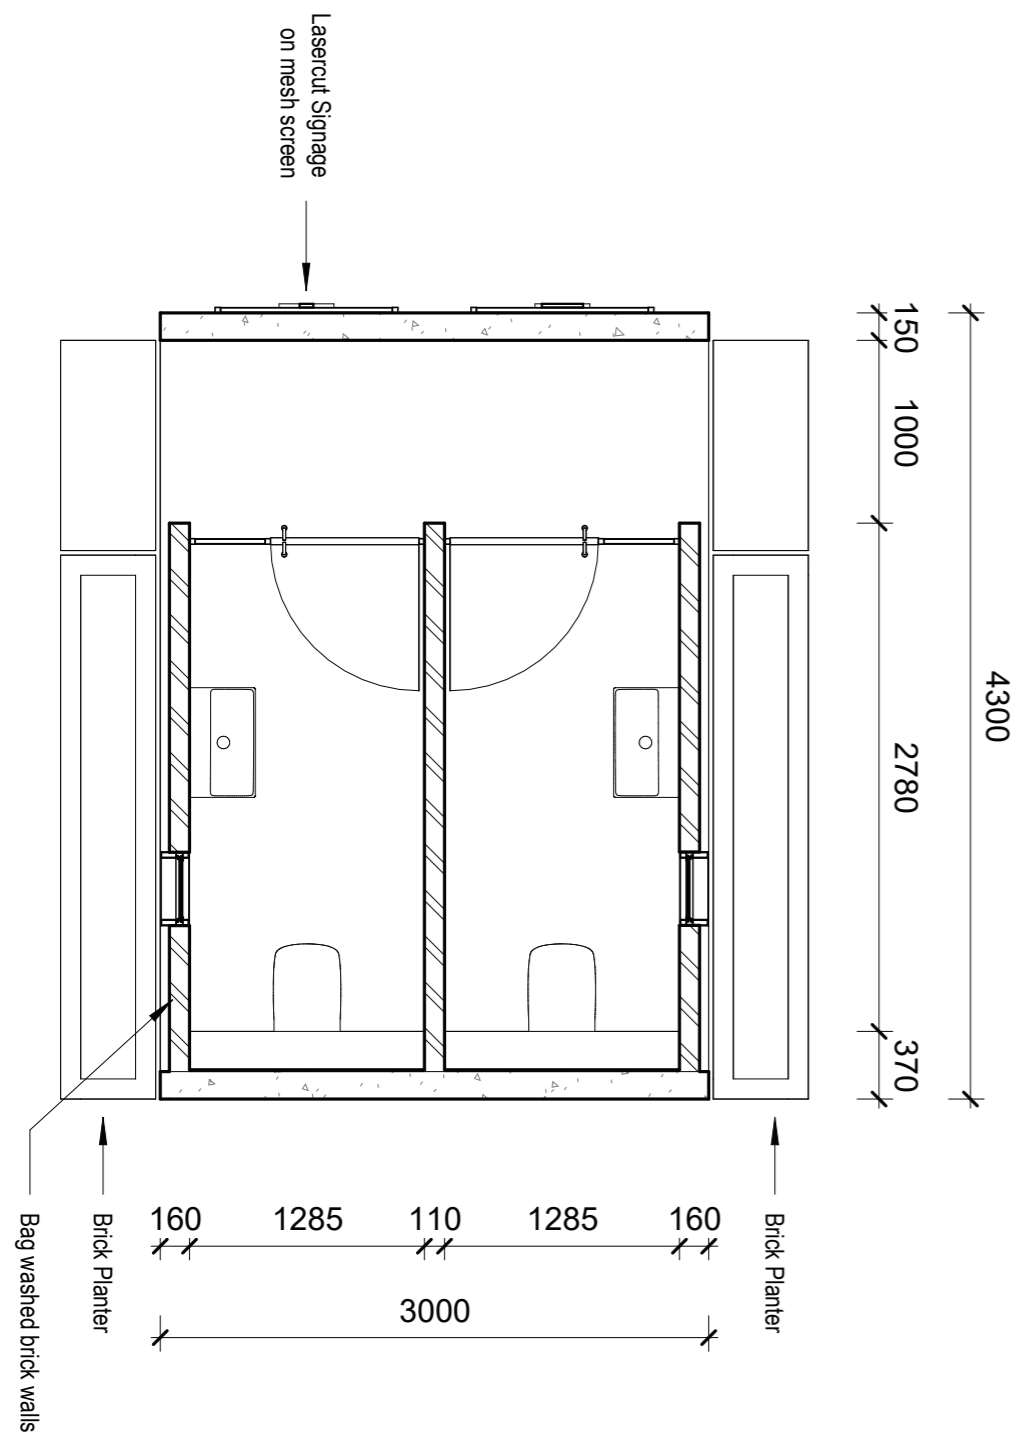


Coffee Catalogue







Coffee Shop

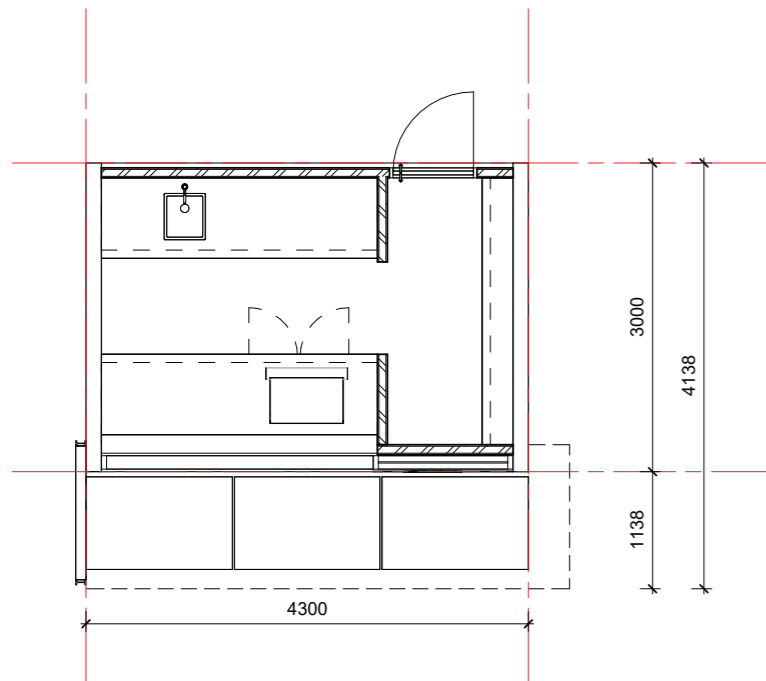


Lounge Pod

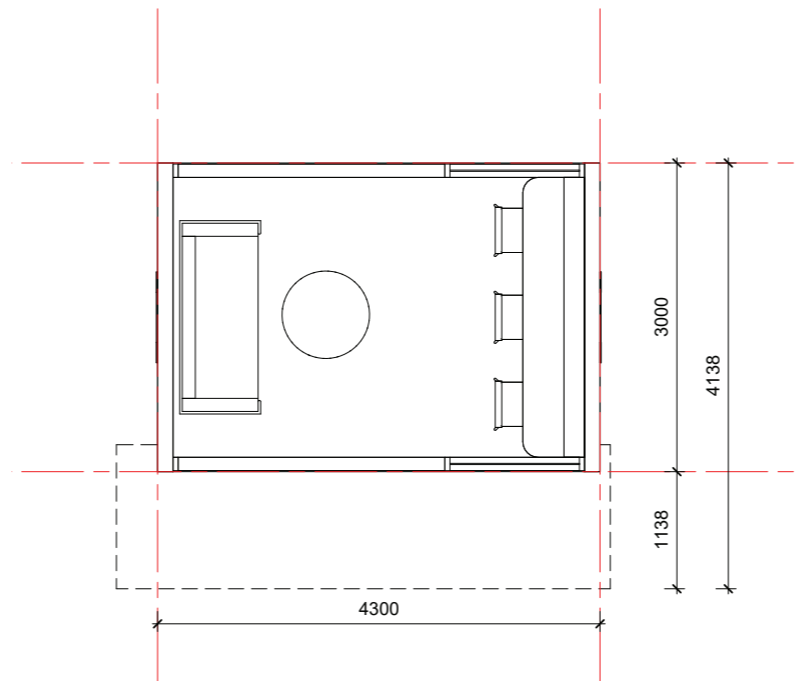



Store Room / Toilet Pod

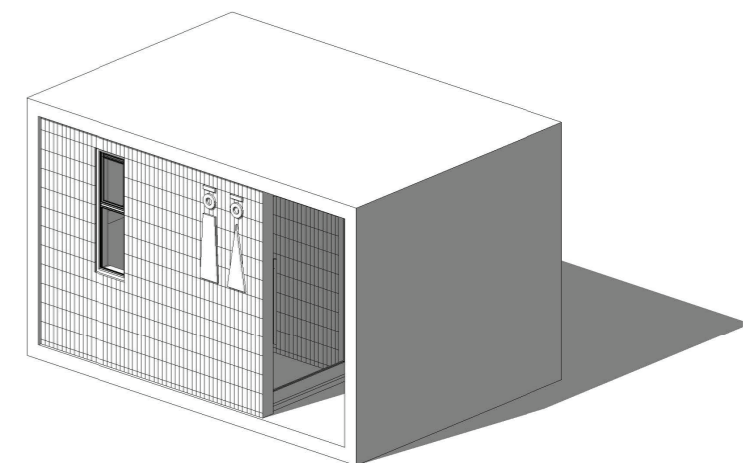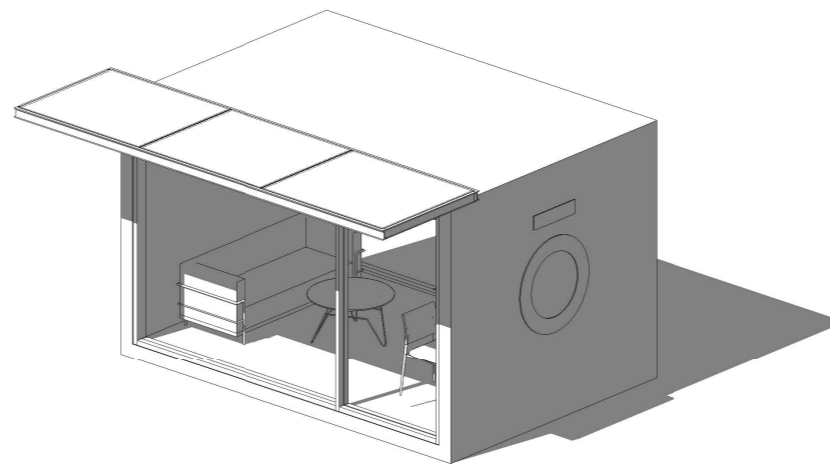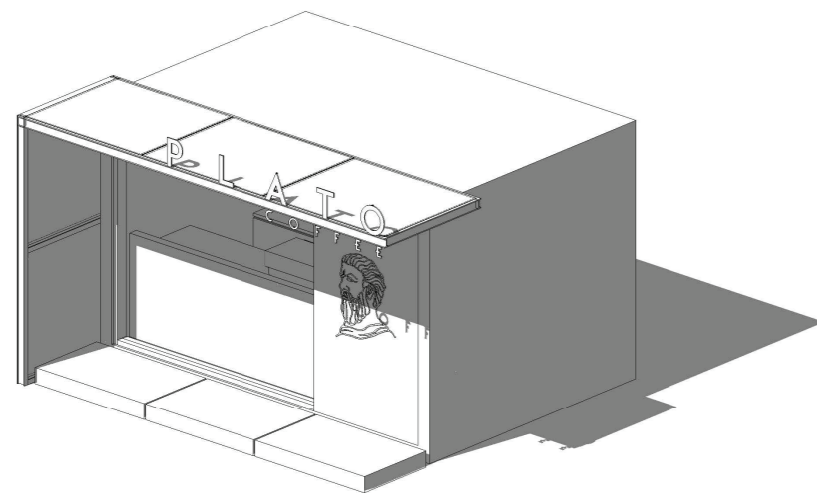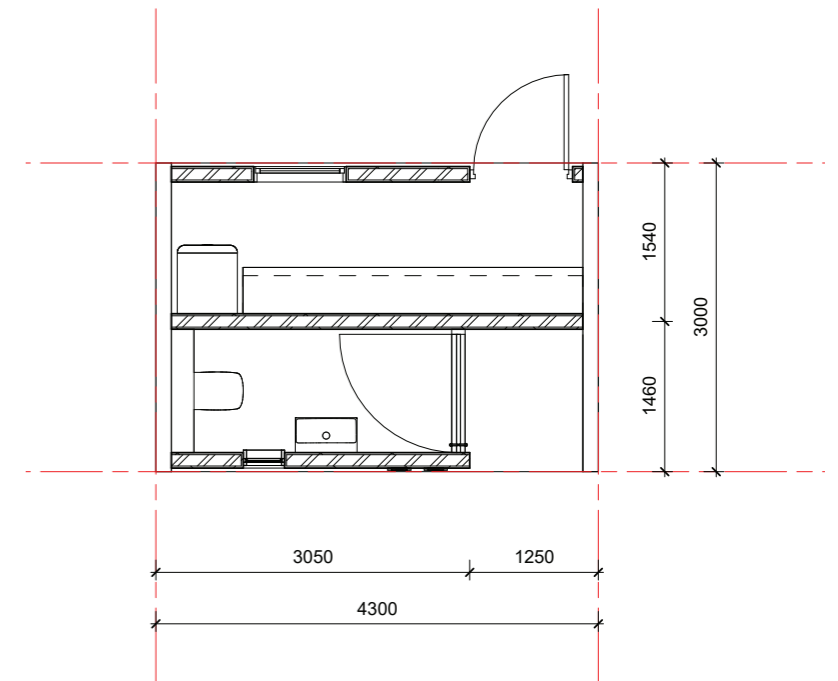


3 Bedroom House (Courtyard Typology)

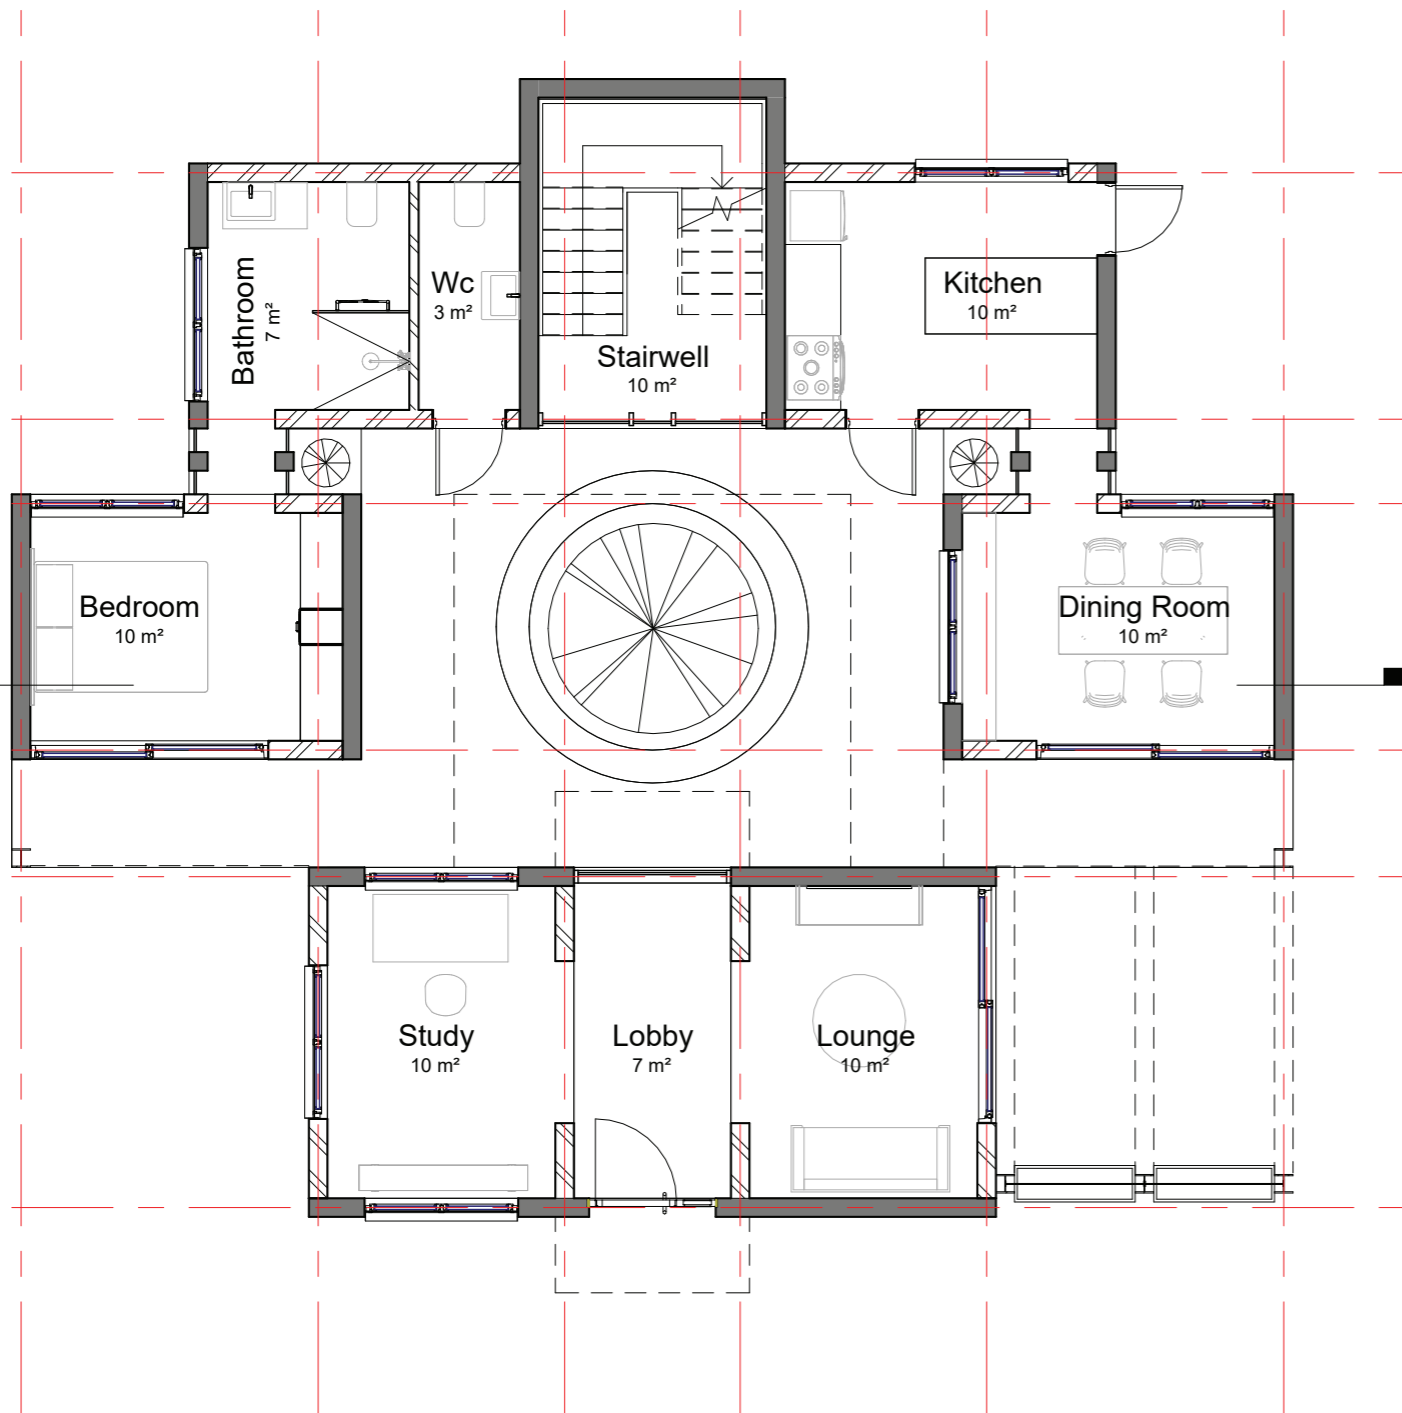

3 Bedroom House (Conventional)

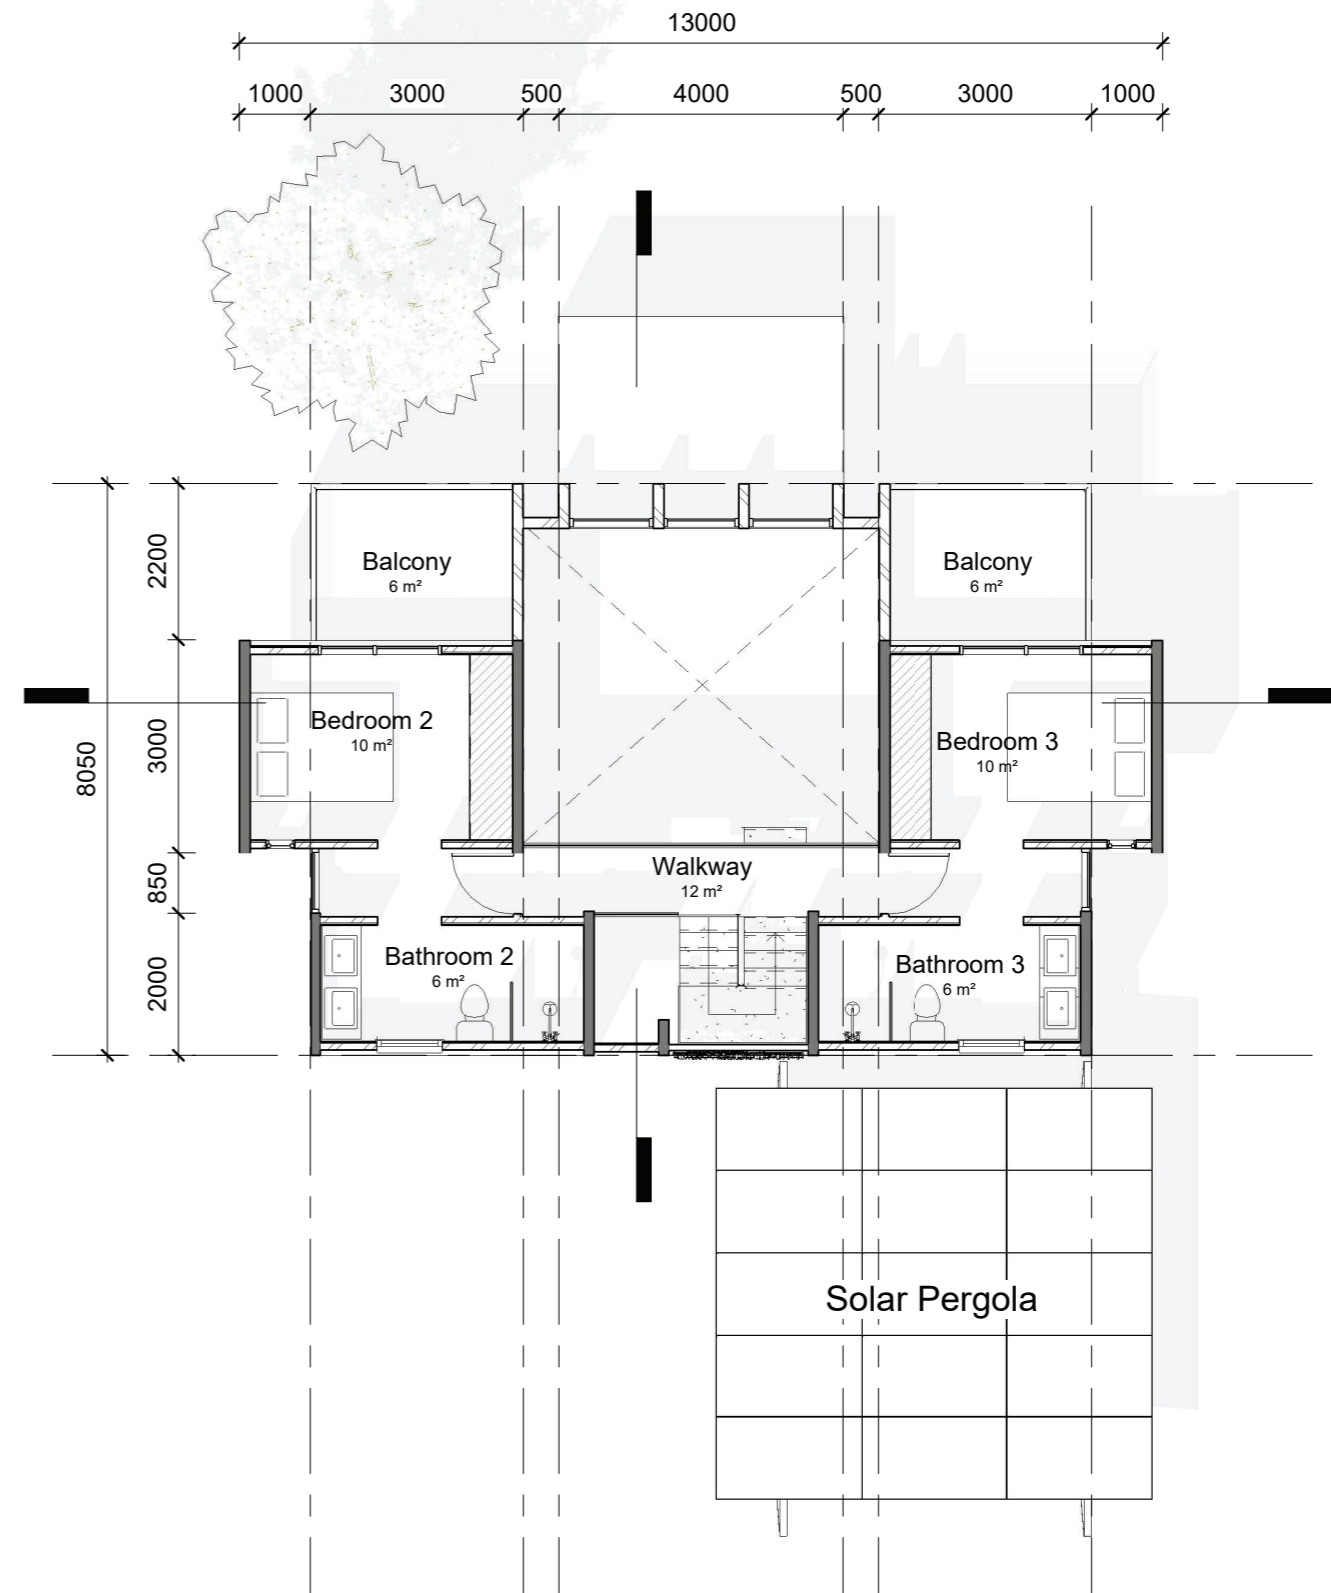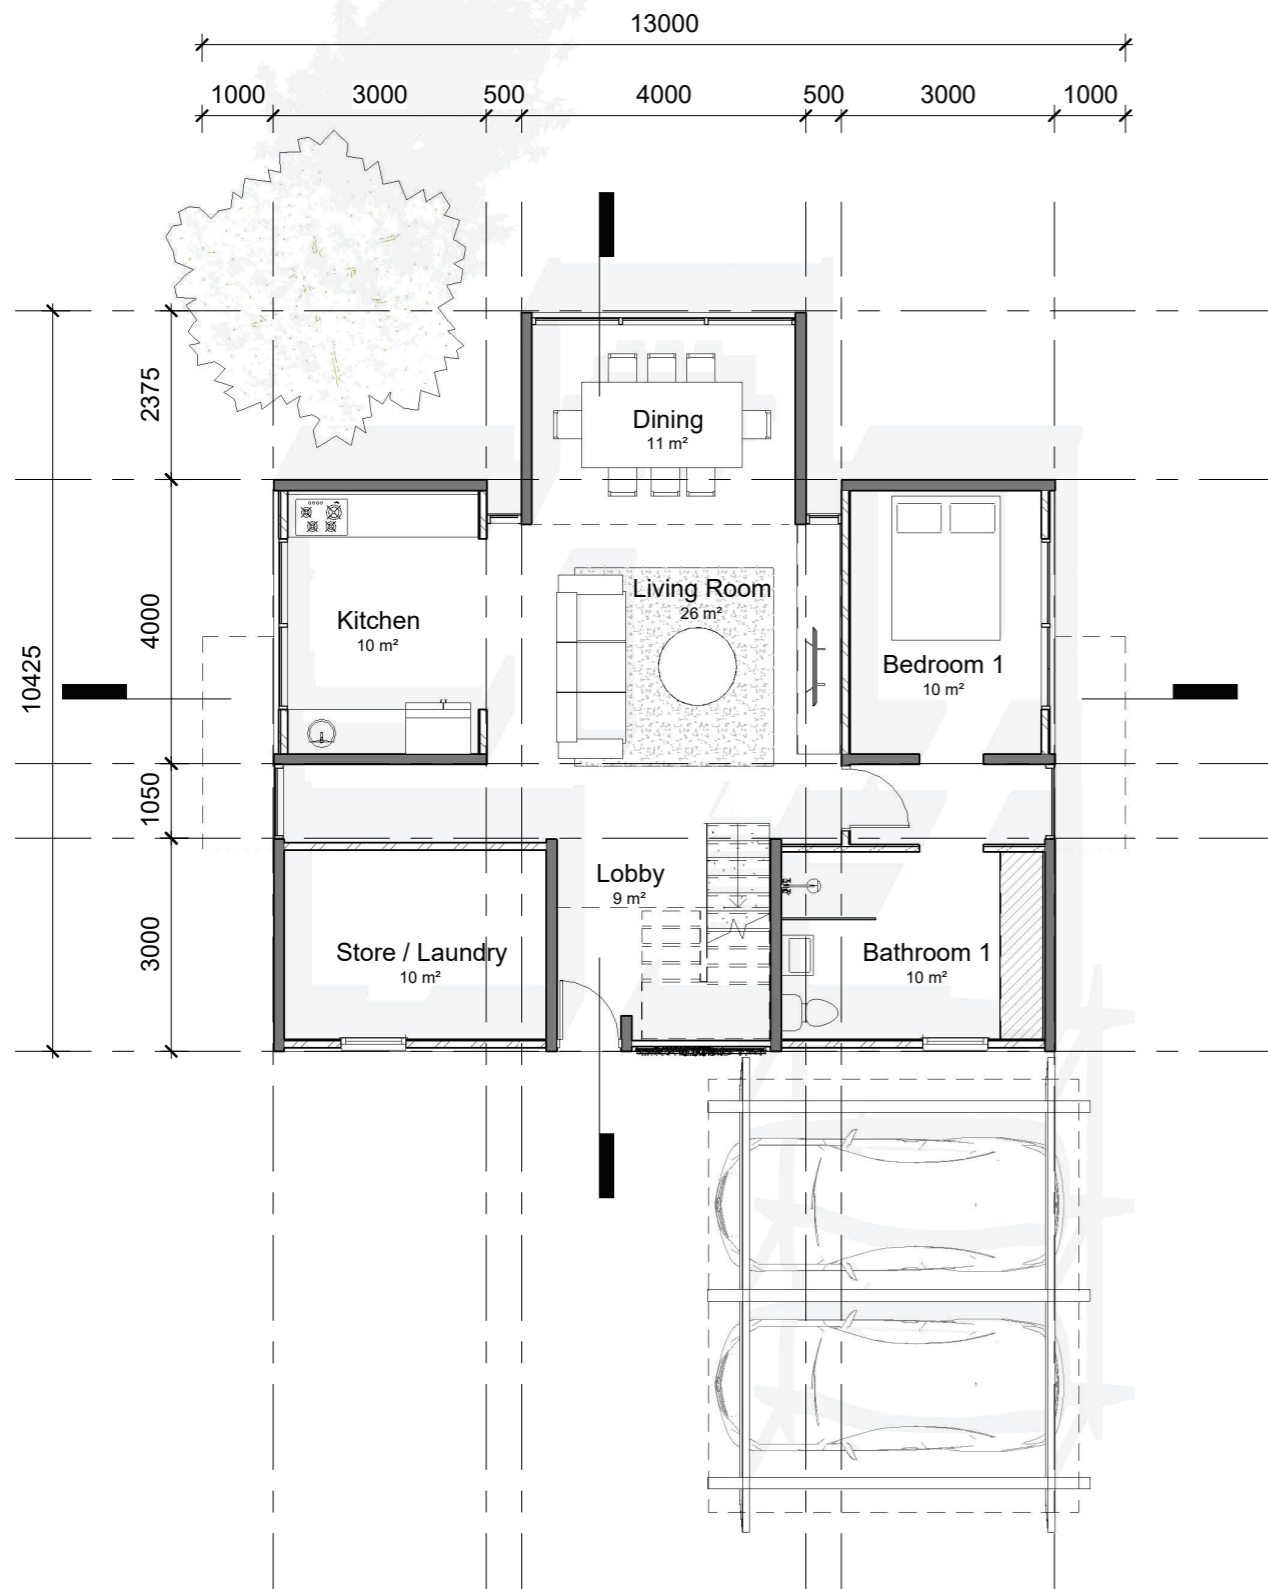

3 Bedroom House (Conventional)

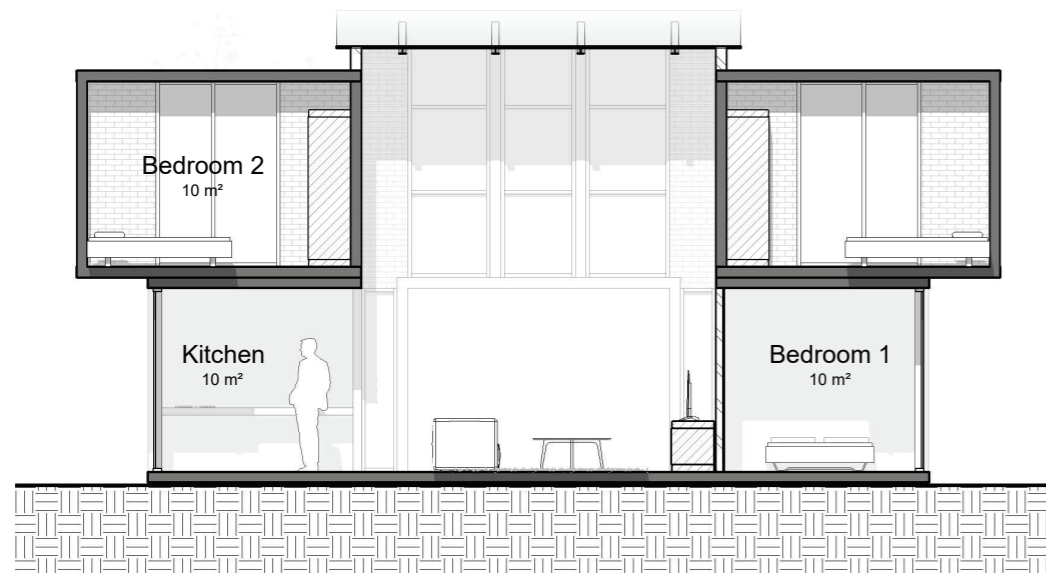


Section 1

scale 1 : 100



Front Elevation


scale 1 : 100

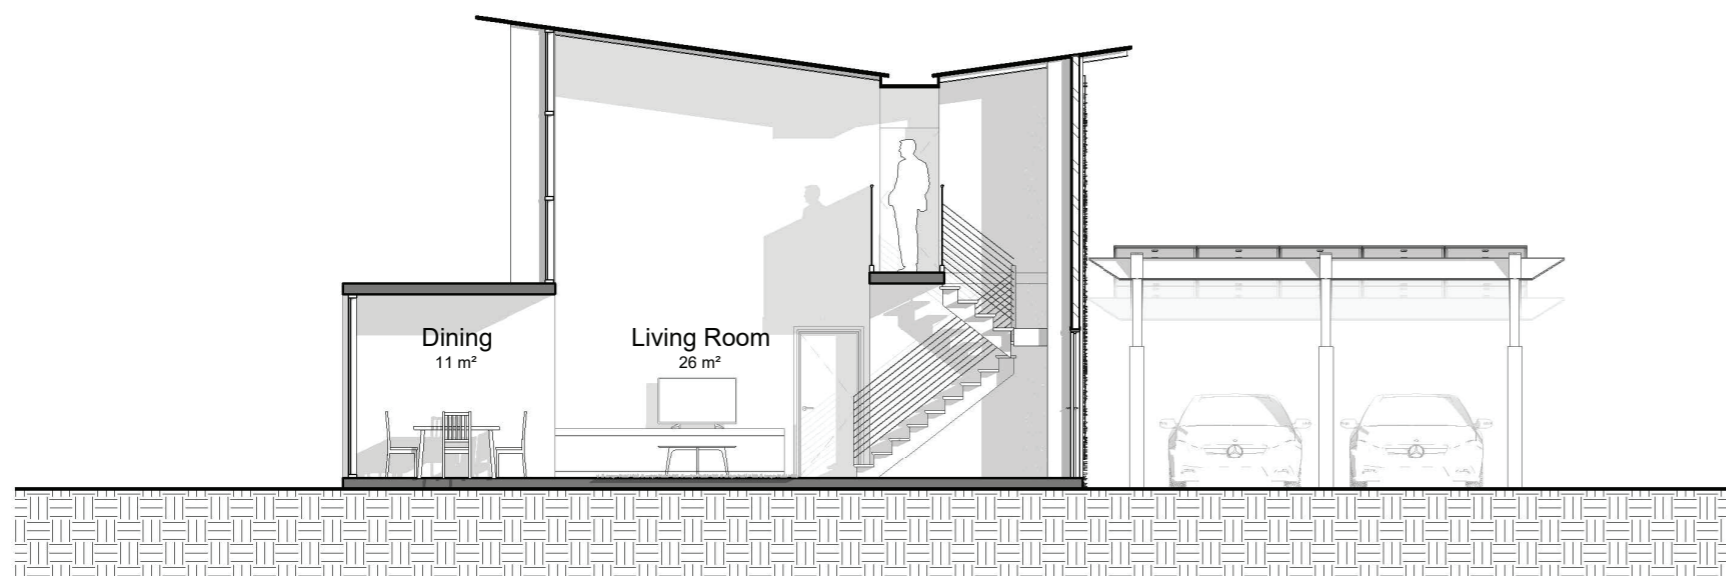

Section 2


Room Schedule		
Name	Level	Area
Bathroom 1	GFP	10 m ²
Bedroom 1	GFP	10 m ²
Dining	GFP	11 m ²
Kitchen	GFP	10 m ²
Living Room	GFP	26 m ²
Lobby	GFP	9 m ²
Store / Laundry	GFP	10 m ²
Balcony	L01	6 m ²
Balcony	L01	6 m ²
Bathroom 2	L01	6 m ²
Bathroom 3	L01	6 m ²
Bedroom 2	L01	10 m ²
Bedroom 3	L01	10 m ²
Walkway	L01	12 m ²
Grand total: 14		140 m ²

2 Bedroom House

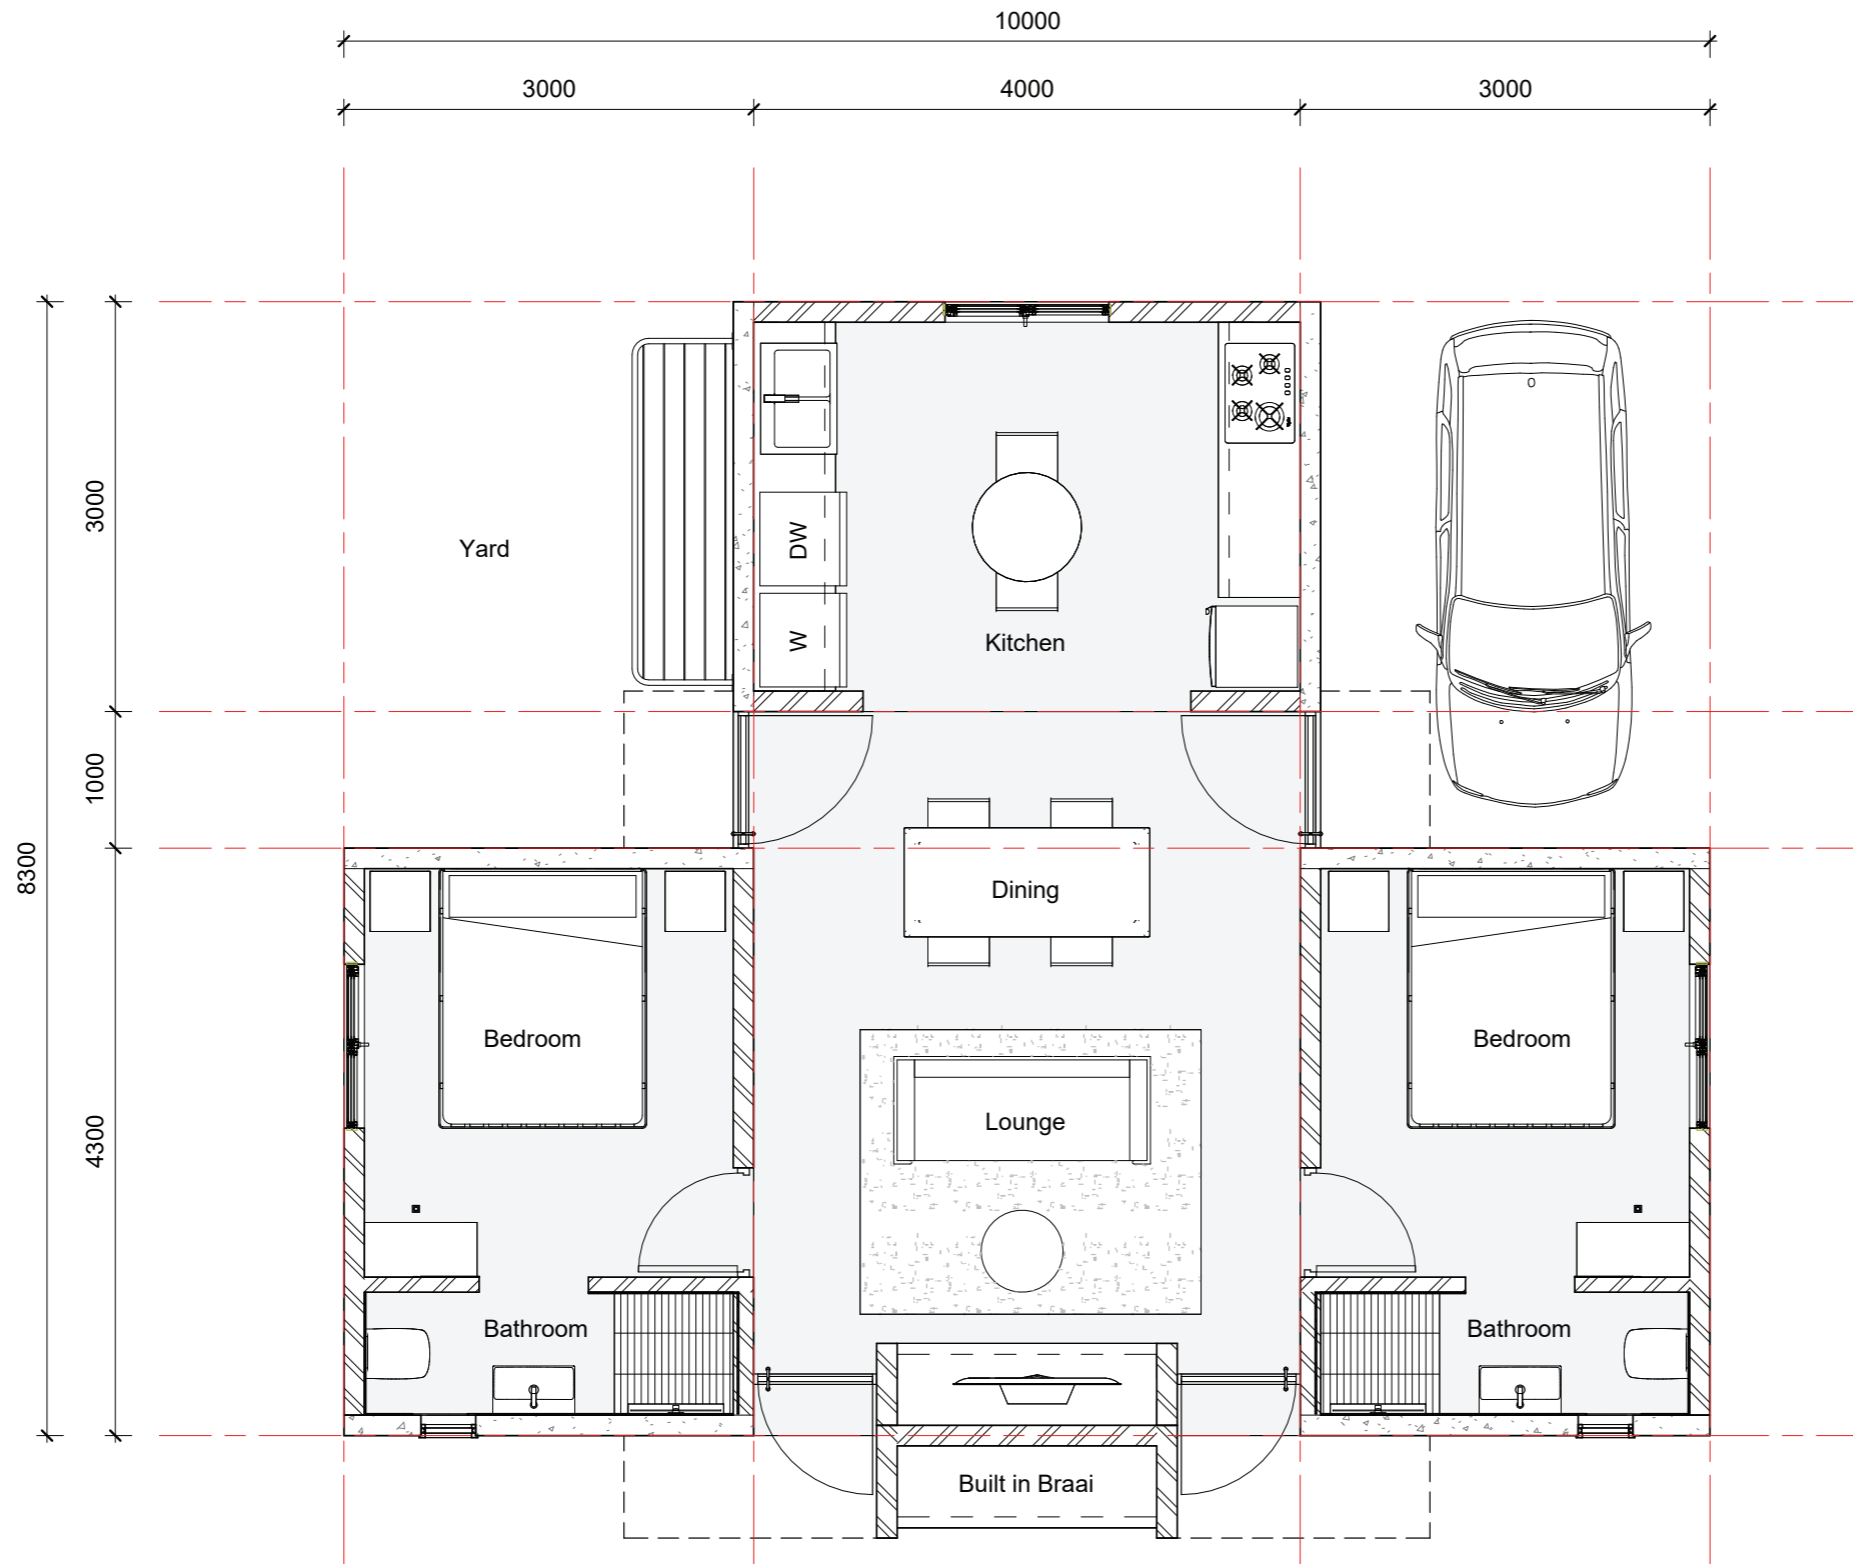


IBR Lean to roof overhead

High Density Housing Units

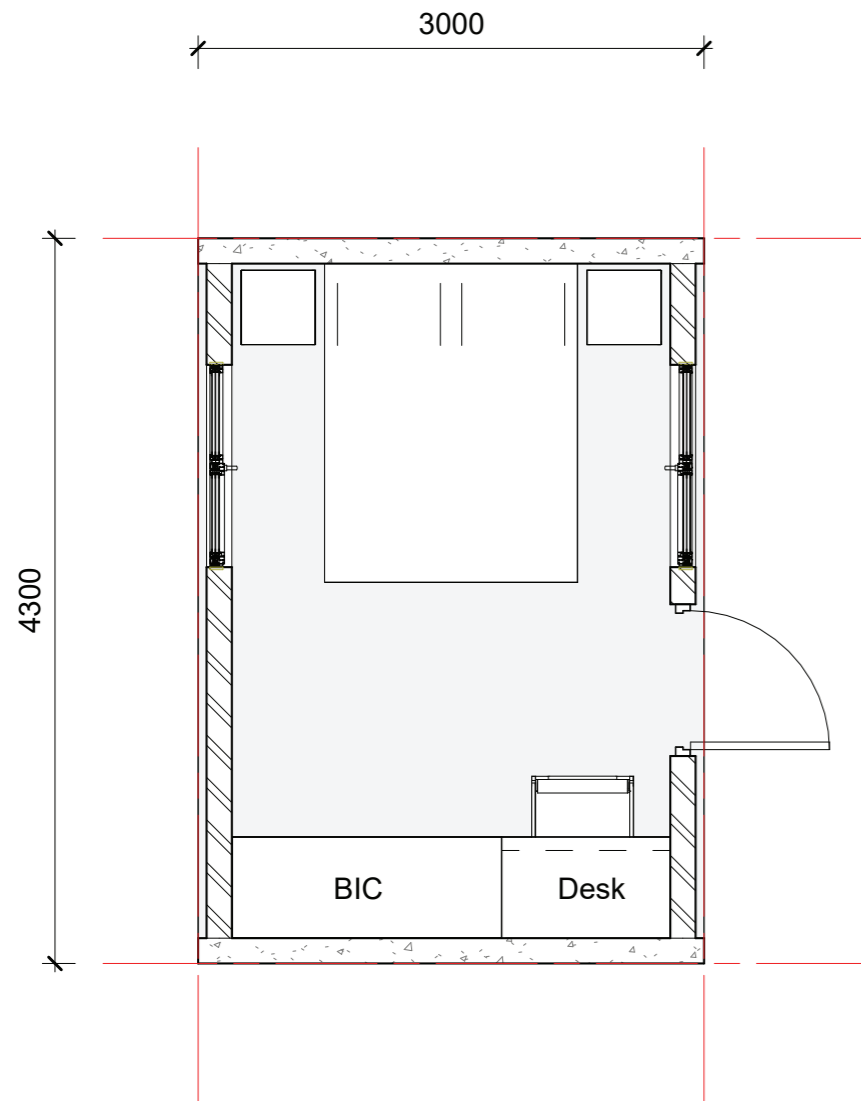


Bedroom Pod

scale 1:50

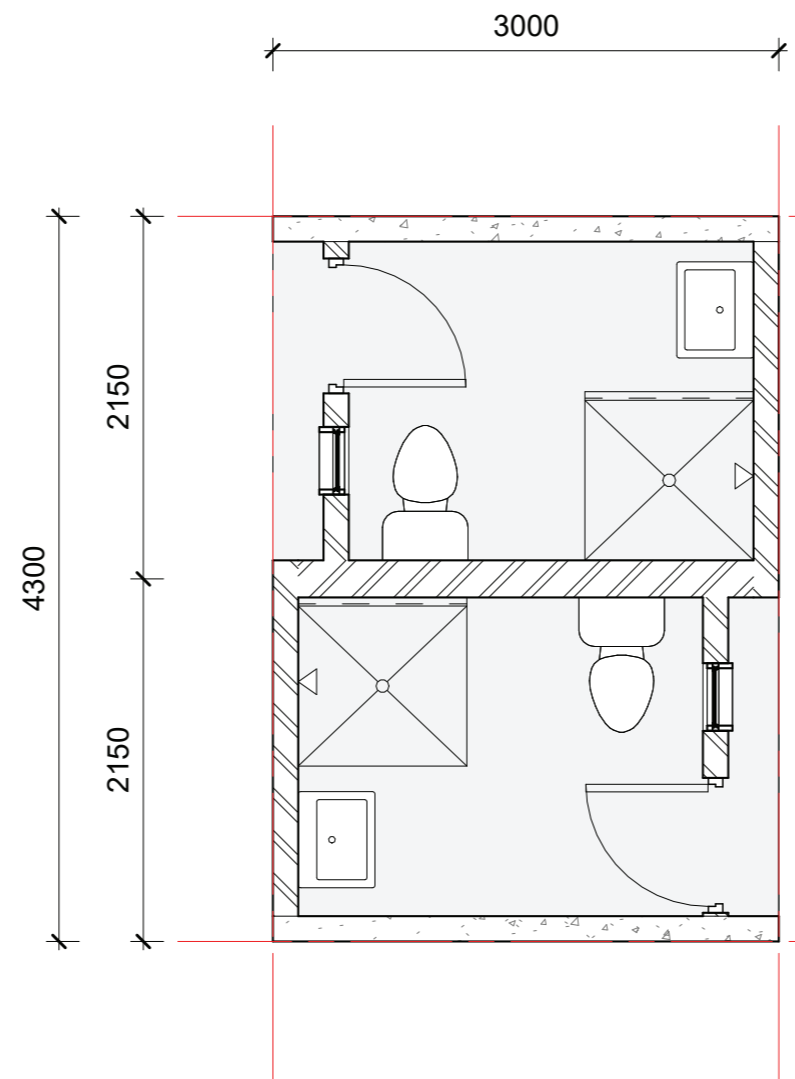

Bathroom Pod

scale 1:50

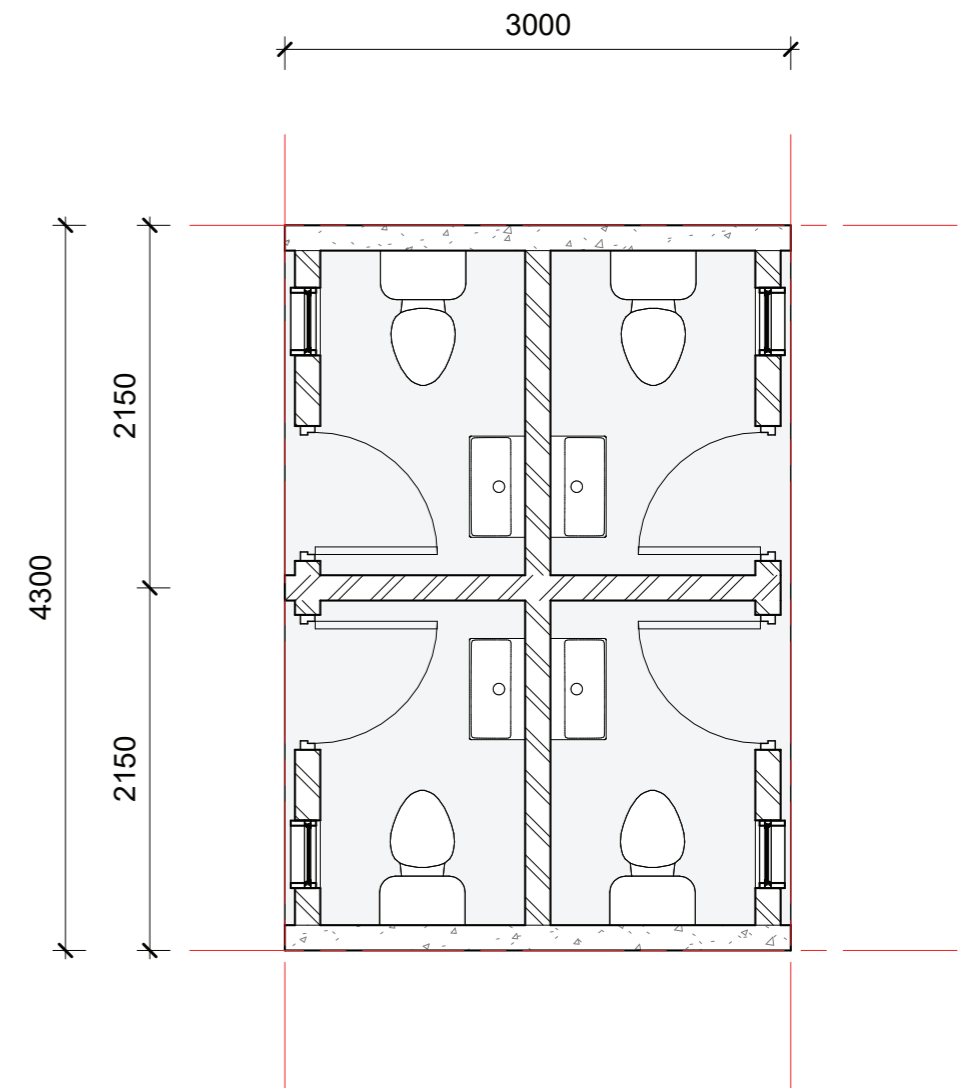


Toilet Pod

scale 1:50

ENDLESS APPLICATIONS

Bonno Applications coming soon!

- White box offices
- Bonno Carwash
- Bonno Kiosks
- Bonno Storage
- Bonno Pools

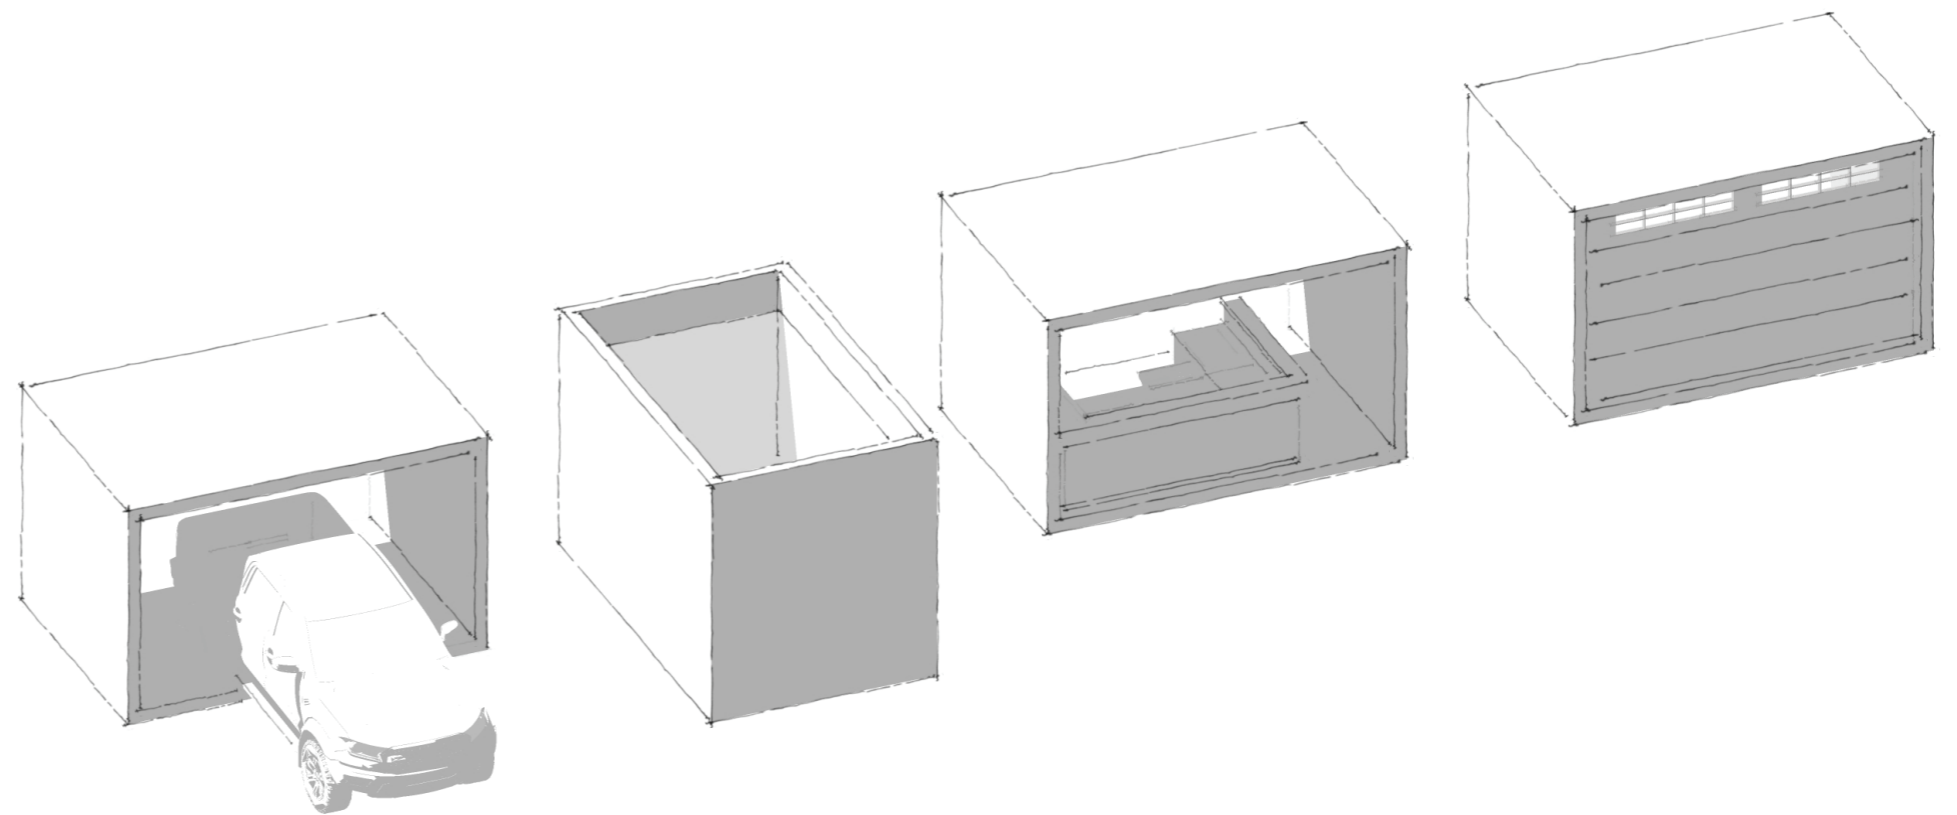



CONTACT US

PIERRE BRINK

PIERRE@REALMSTUDIOS.CO.ZA

www.bonno.co.za

0834111225



FIN